




1
SD-6
EXTERIOR ELEVATION
1/8" = 1'-0"

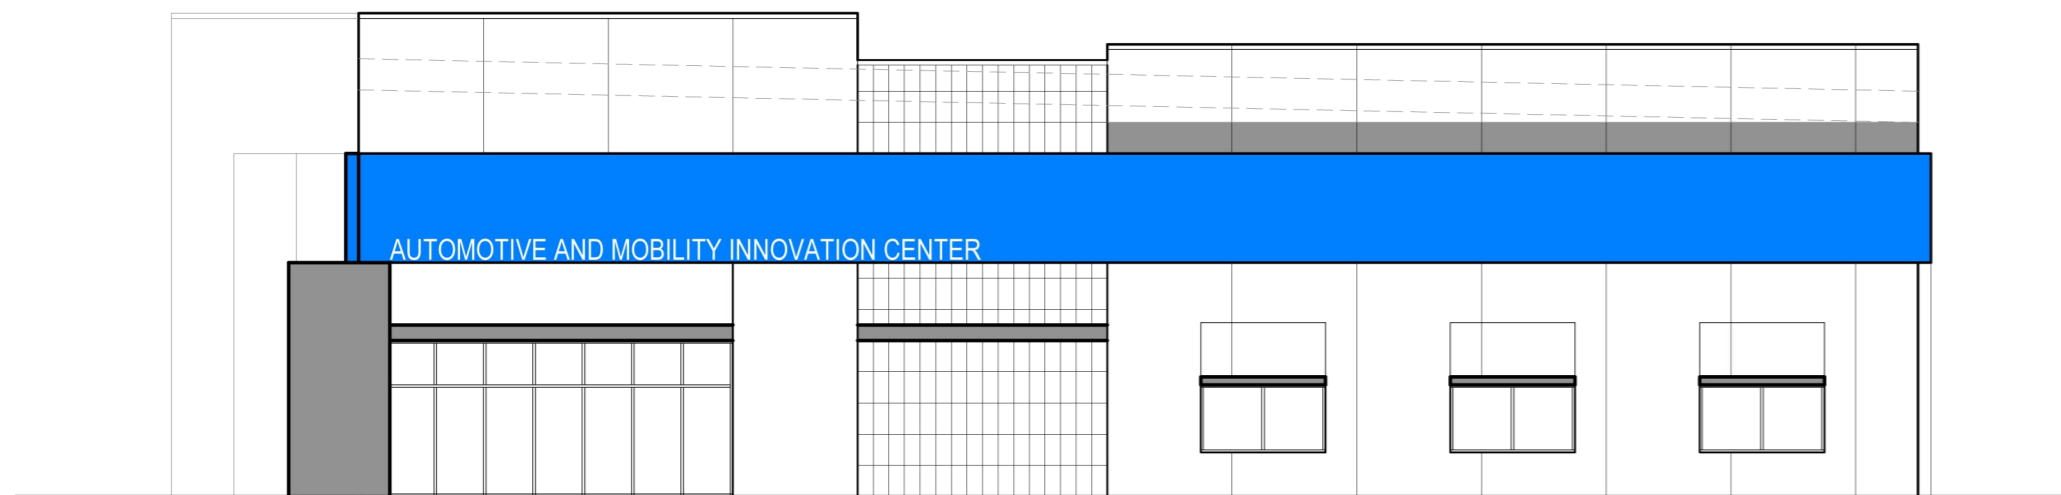

2
SD-6
EXTERIOR ELEVATION
1/8" = 1'-0"

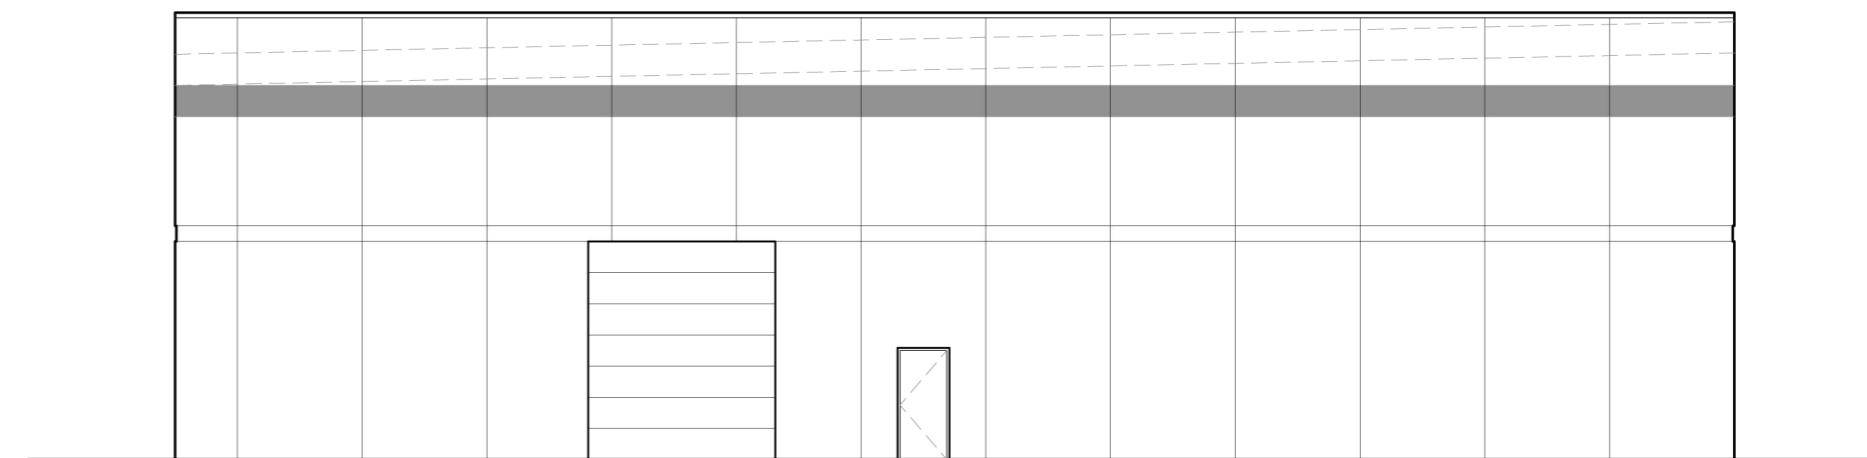

3
SD-6
EXTERIOR ELEVATION
1/8" = 1'-0"

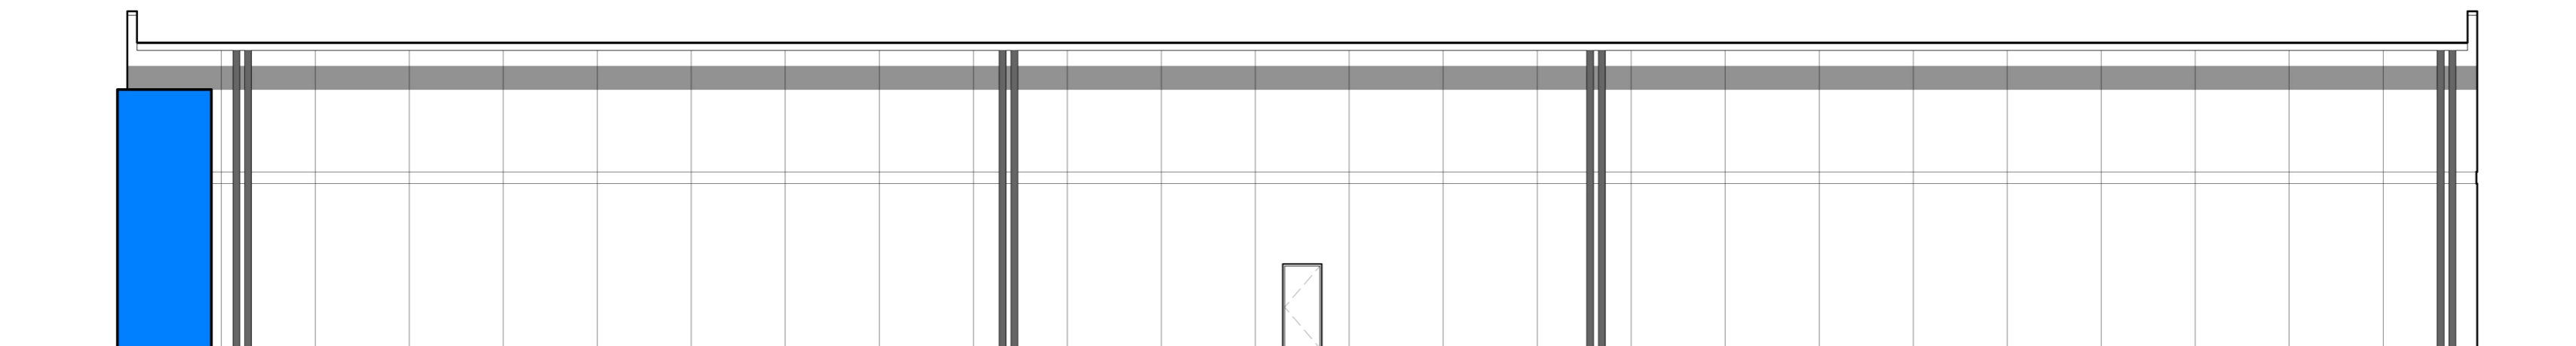

4
SD-6
EXTERIOR ELEVATION
1/8" = 1'-0"




1
SD-5

CONCEPTUAL FLOOR PLAN

1/8" = 1'-0"




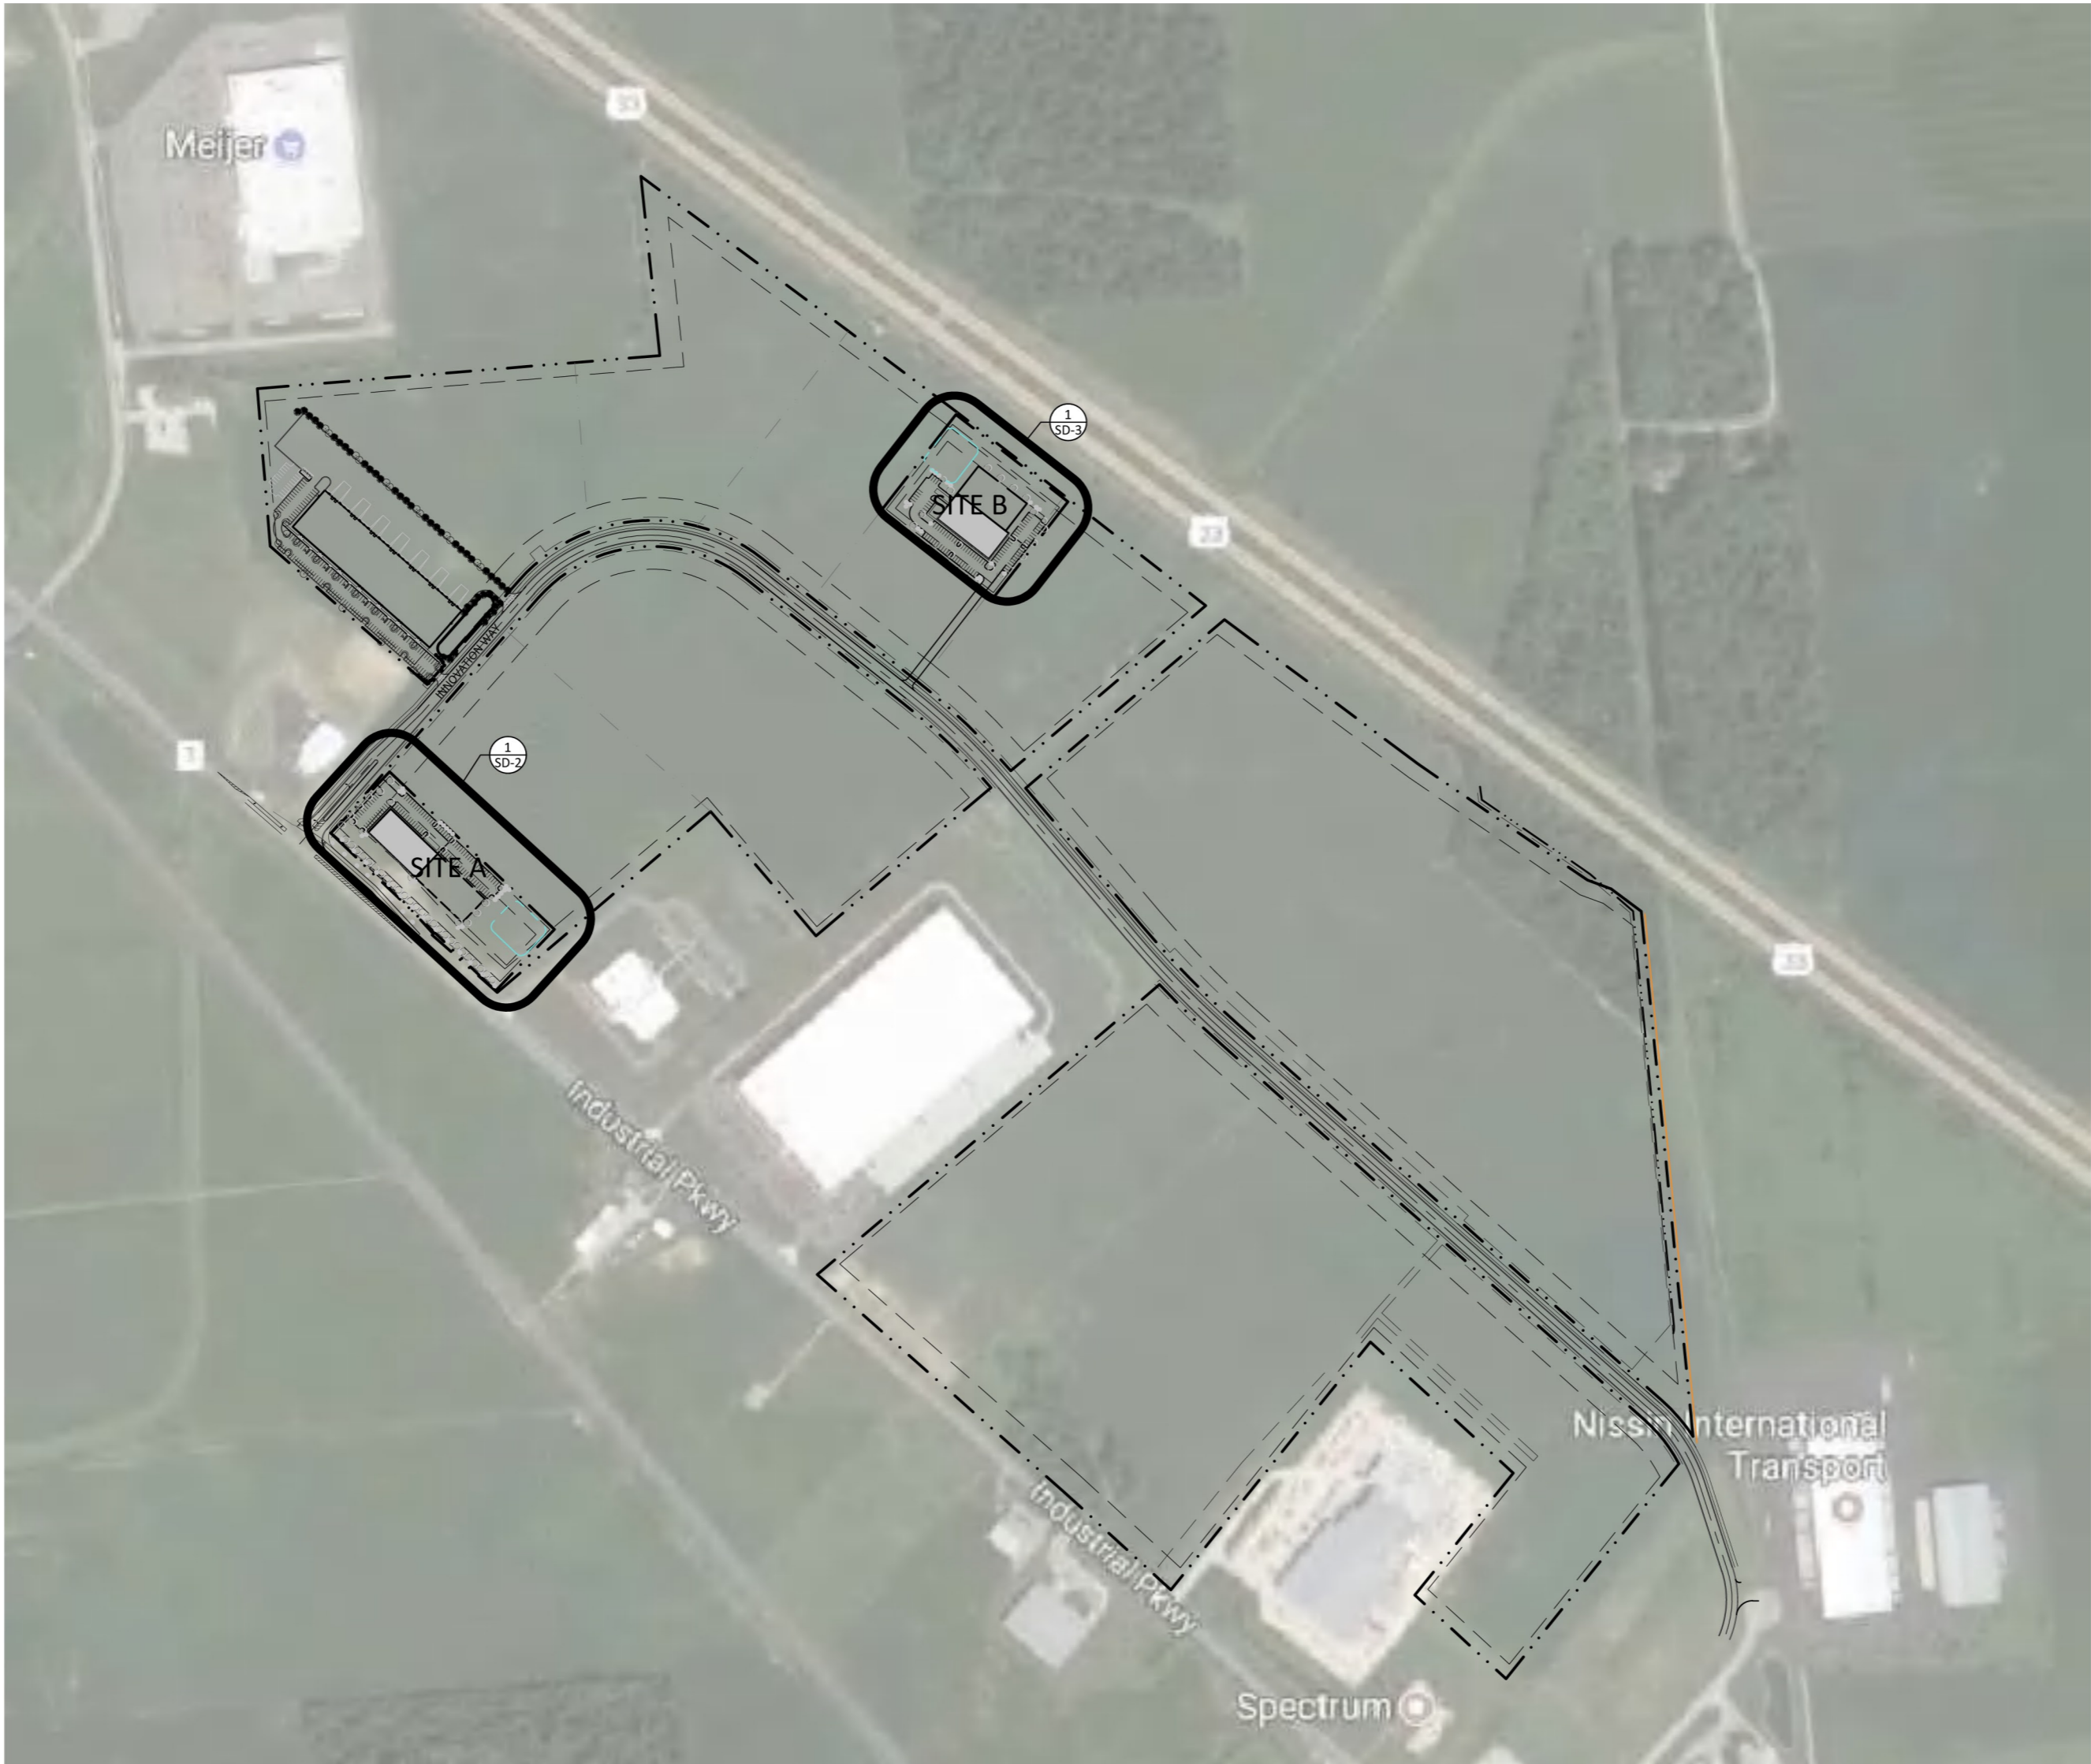

OVERALL SITE PLAN

1" = 300'-0"




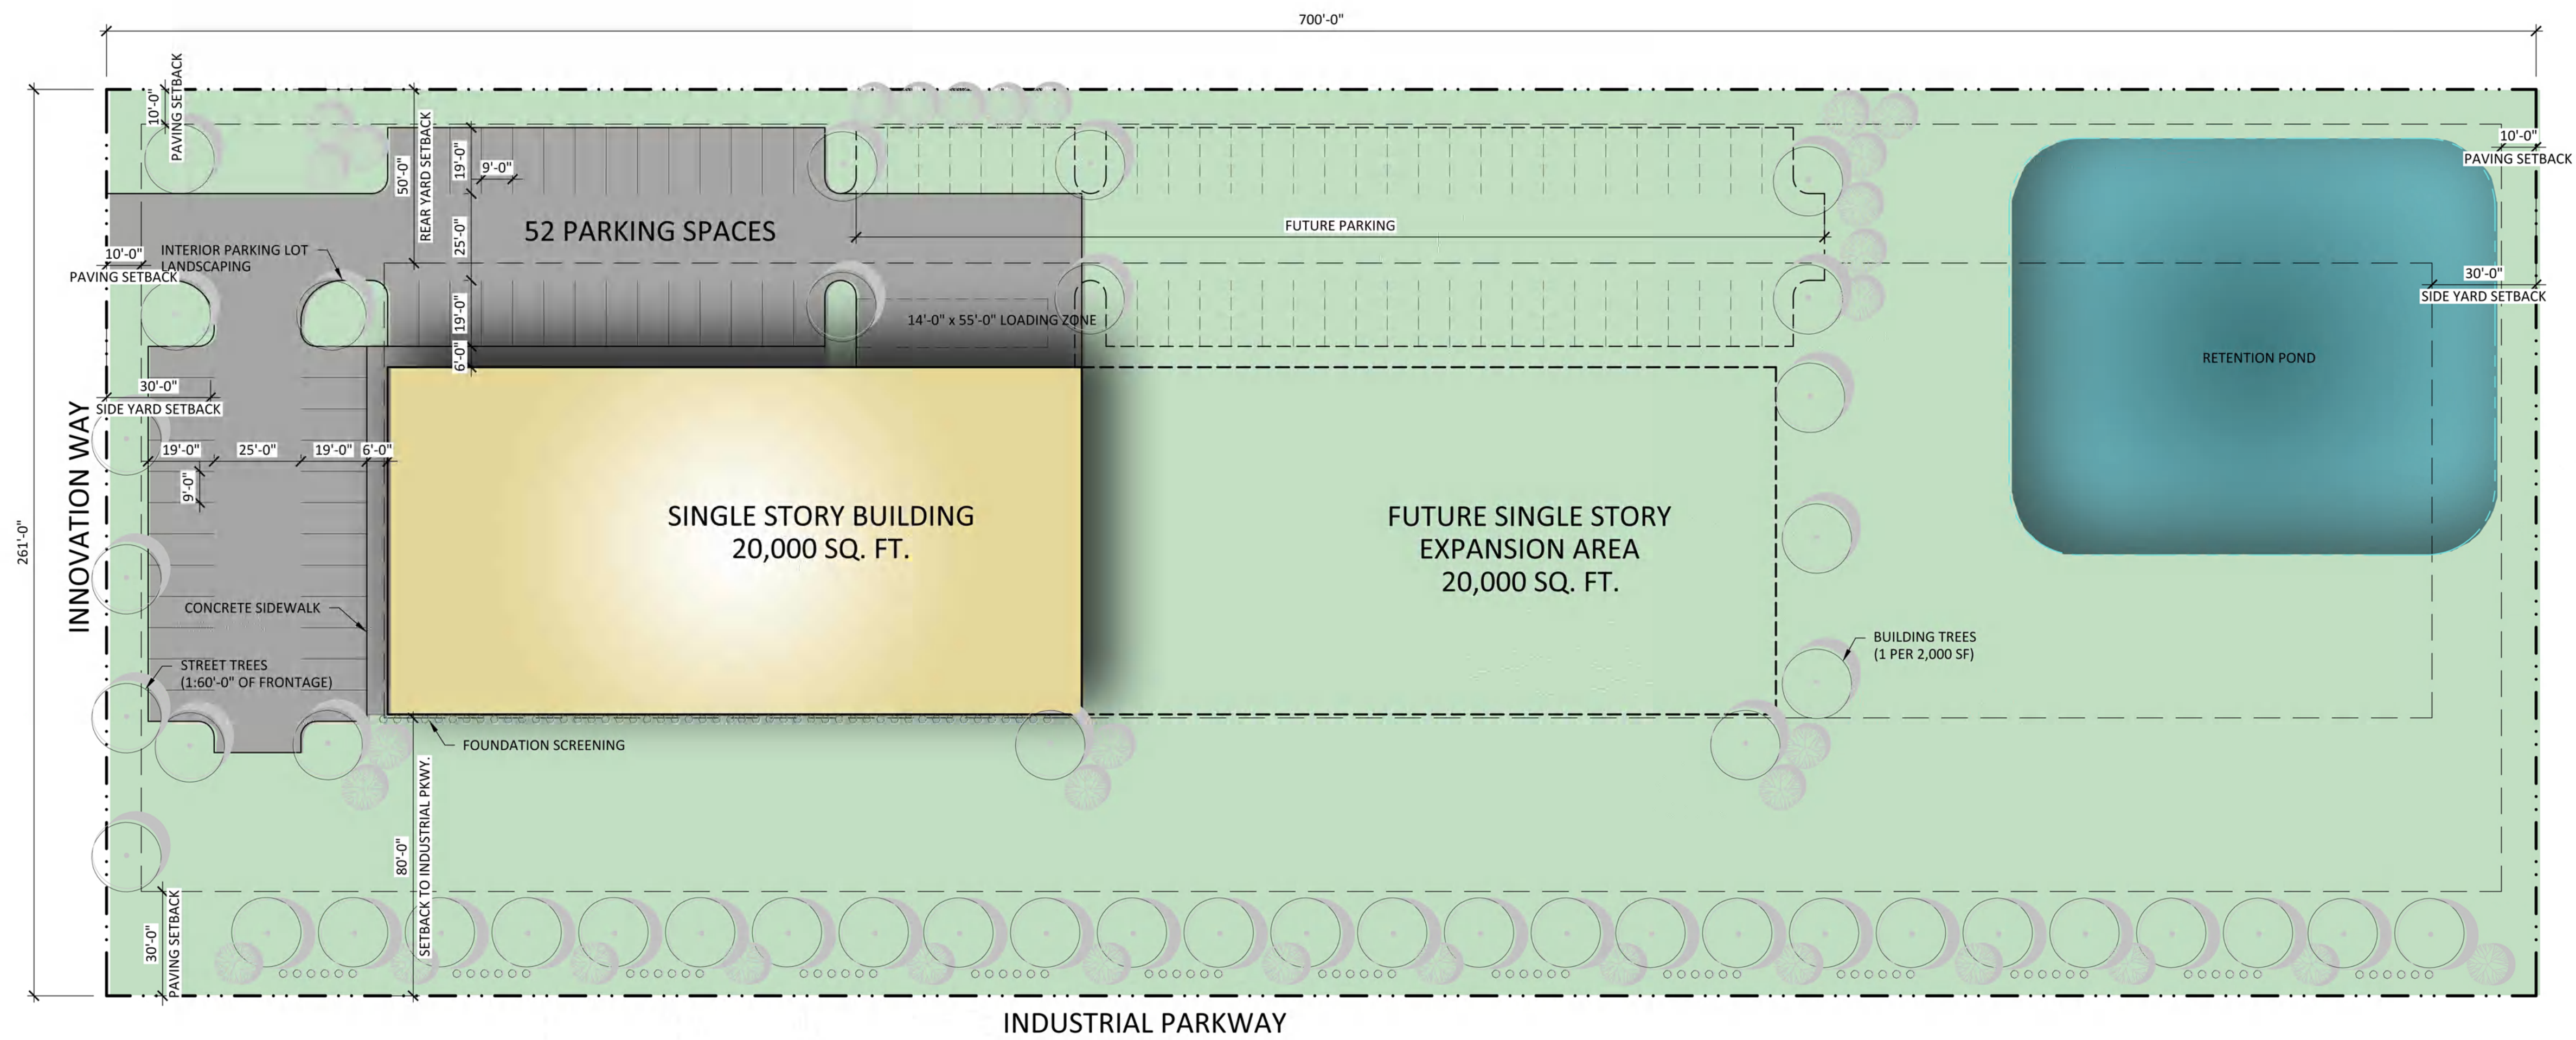

SITE PLAN A - INDUSTRIAL PARKWAY SITE



1" = 30'-0"



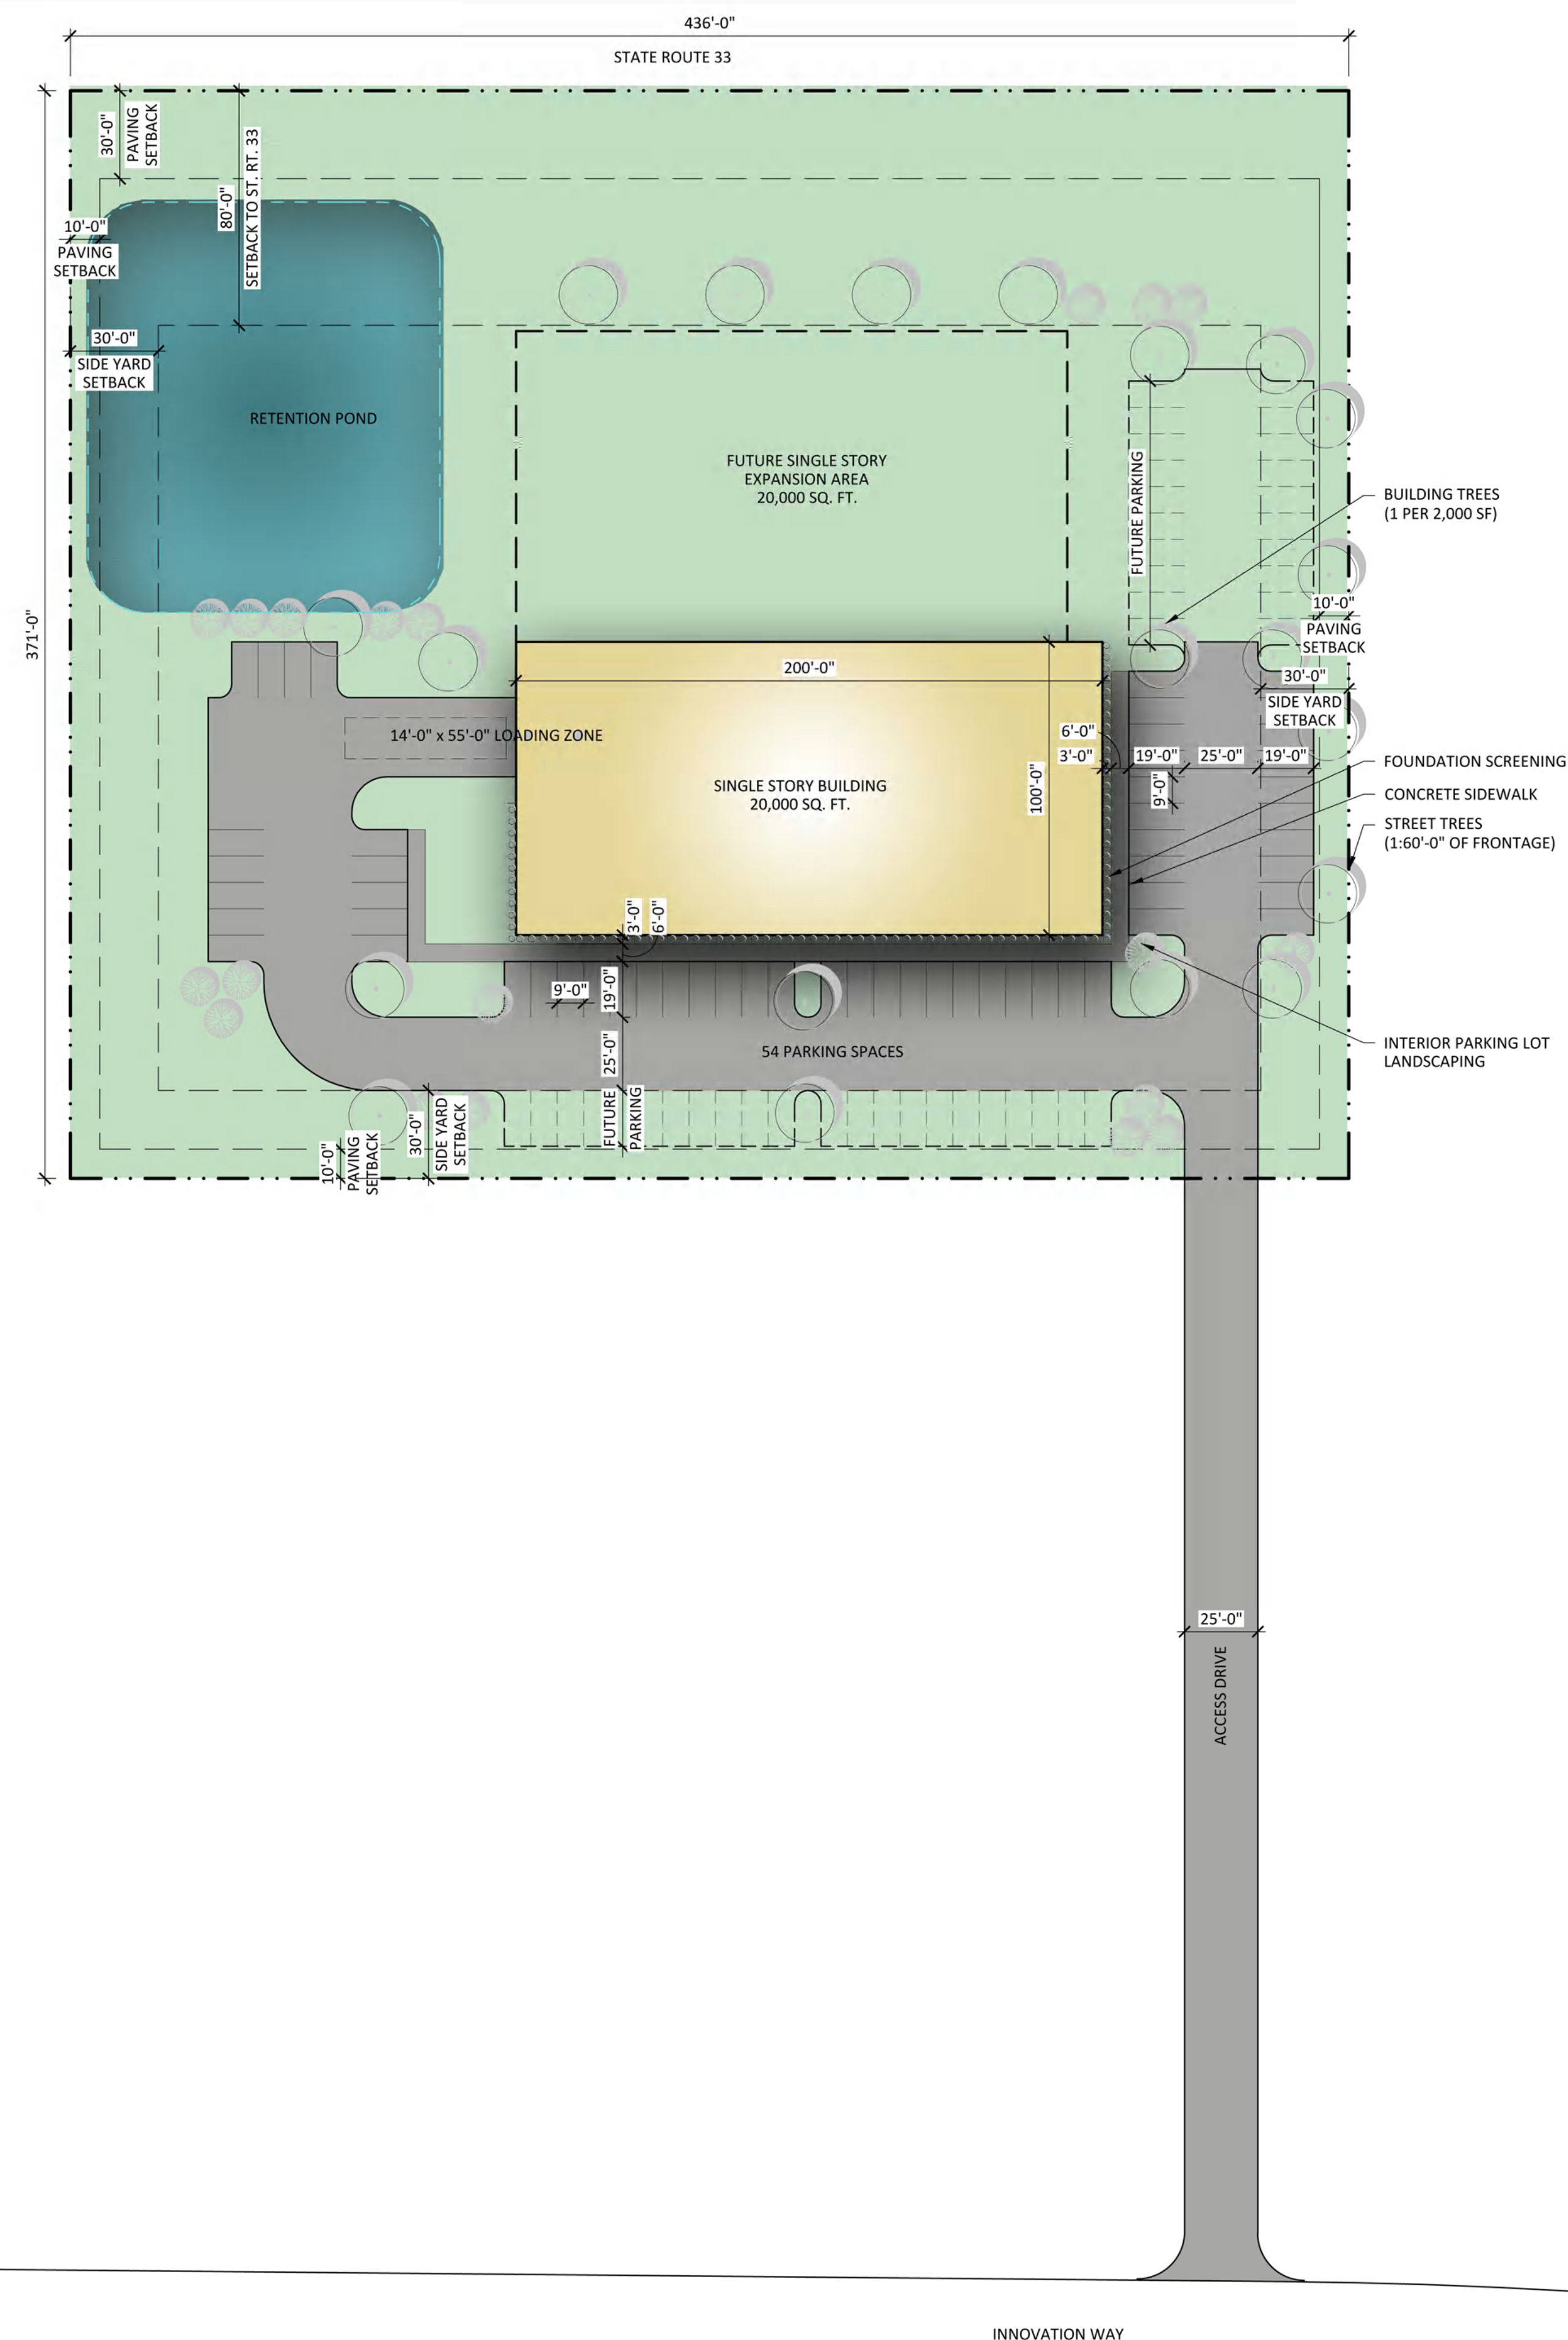

SITE PLAN B - STATE ROUTE 33
 1" = 40'-0"



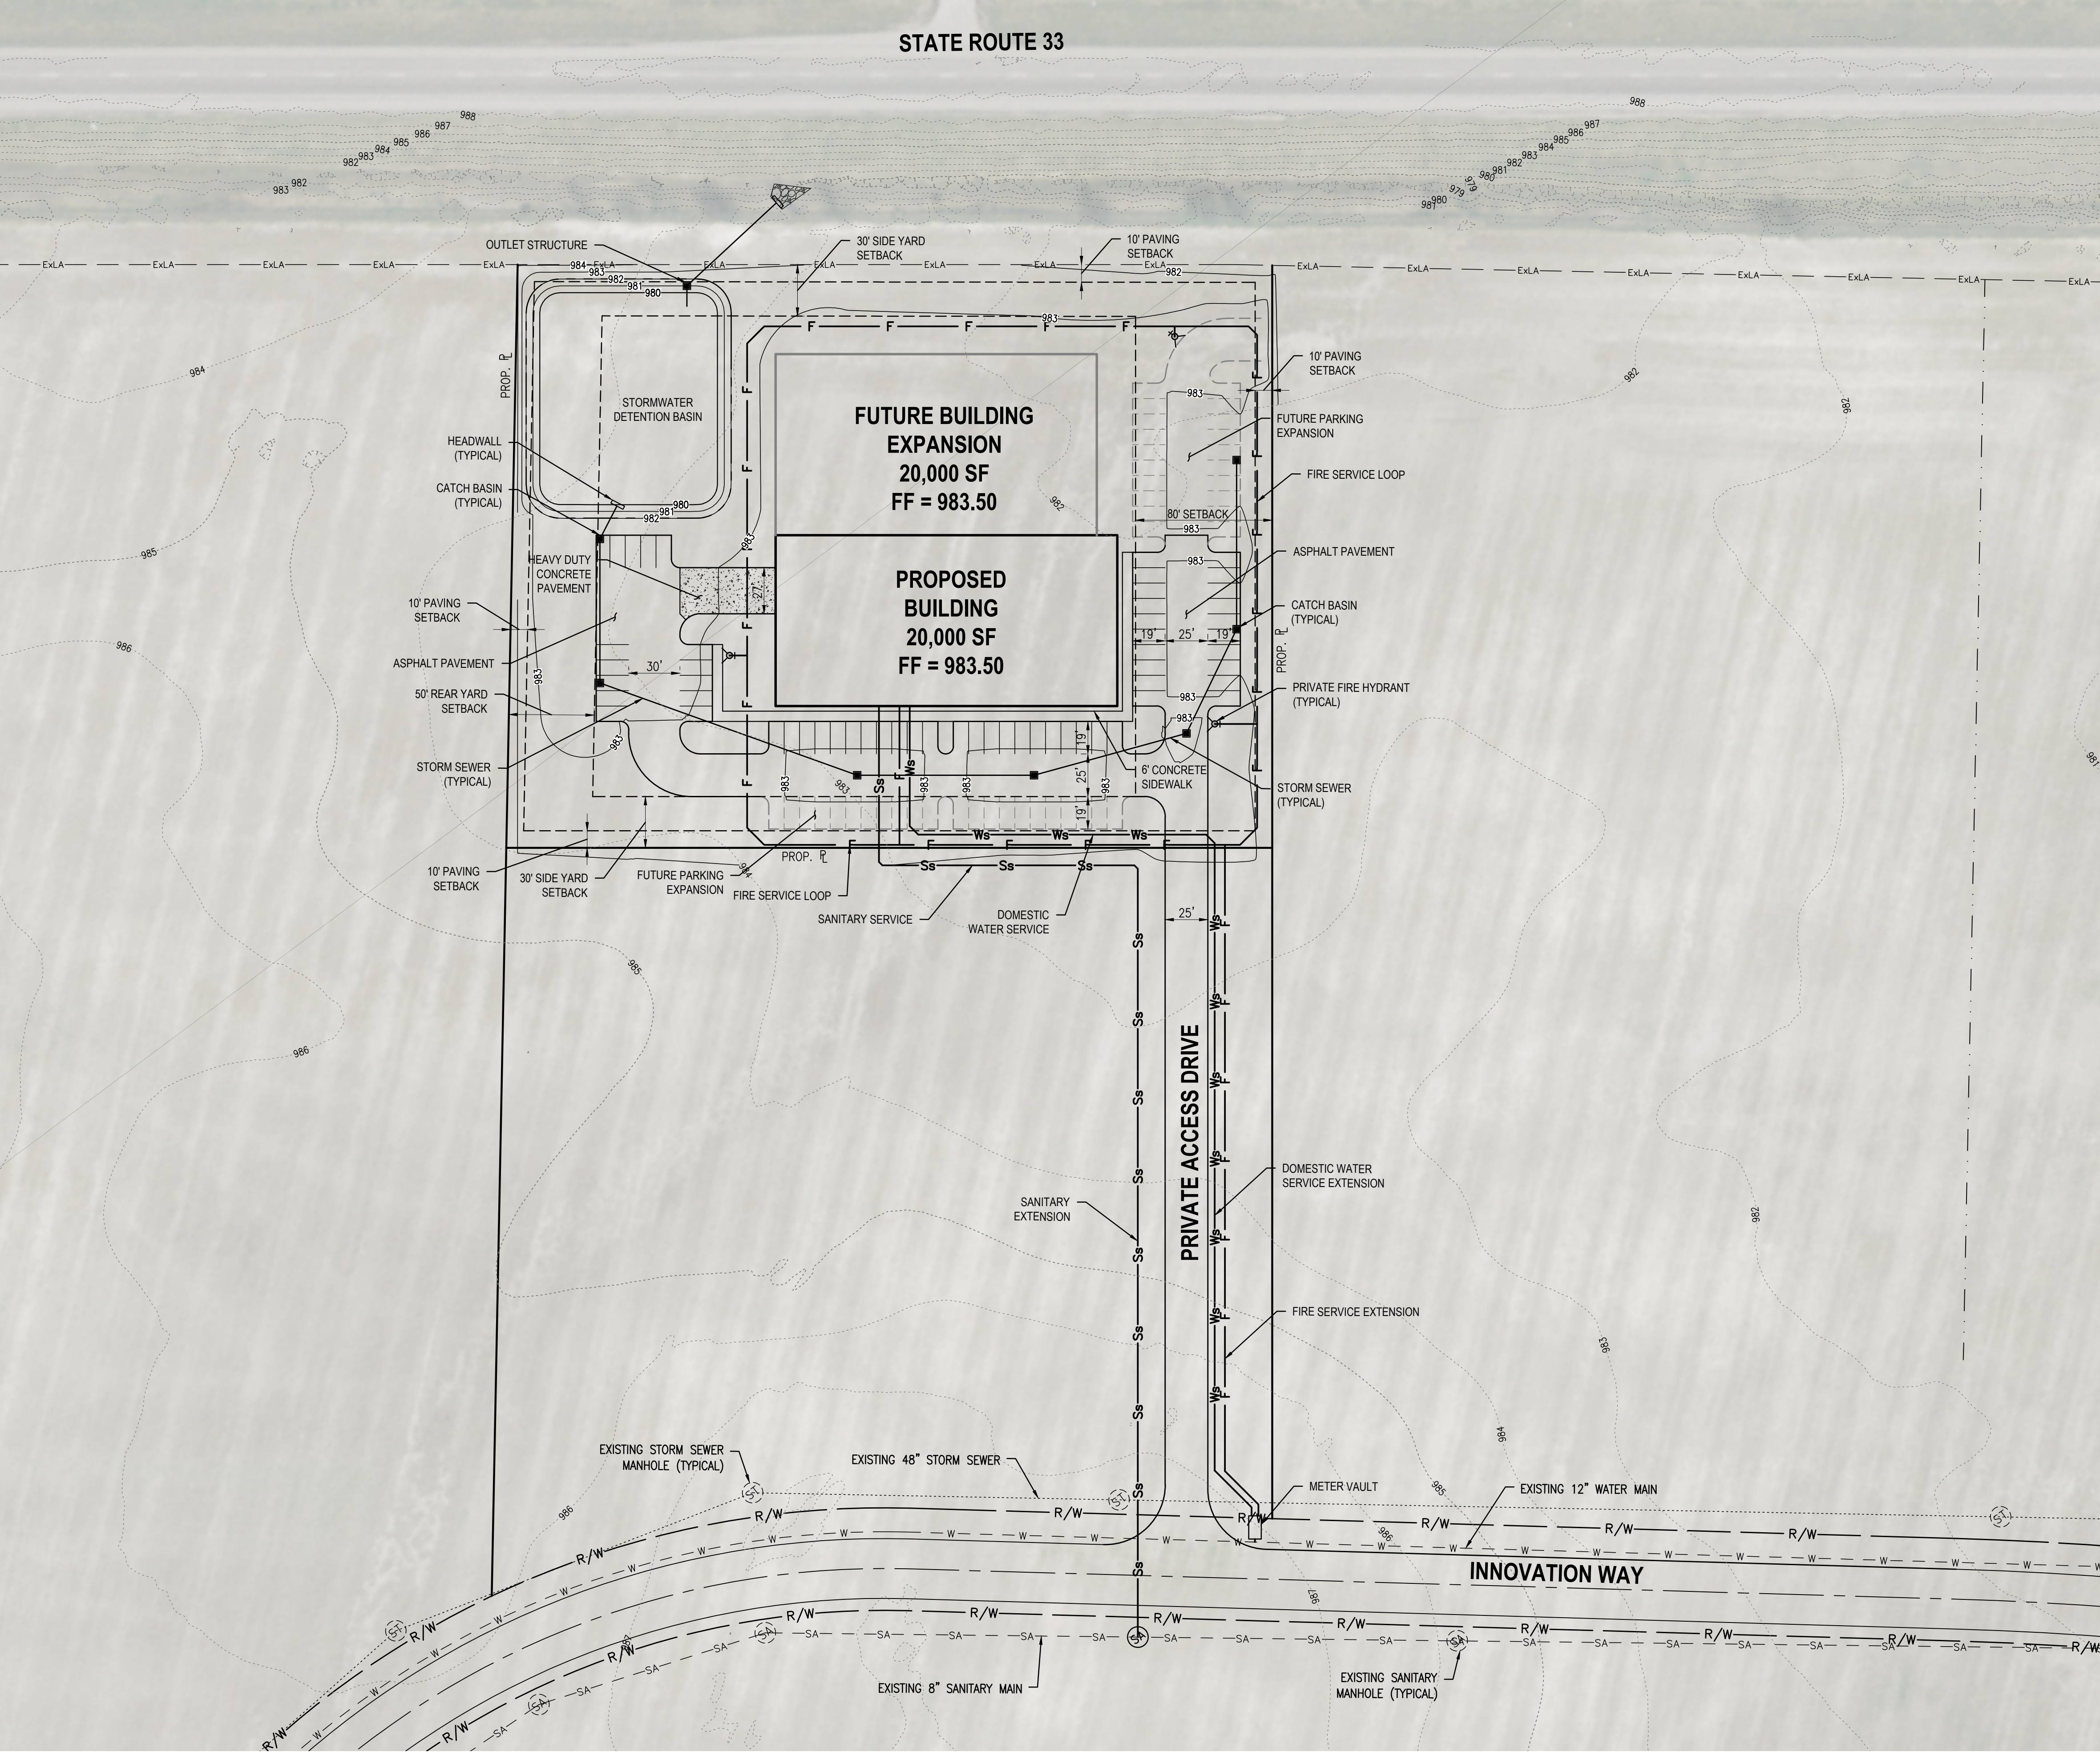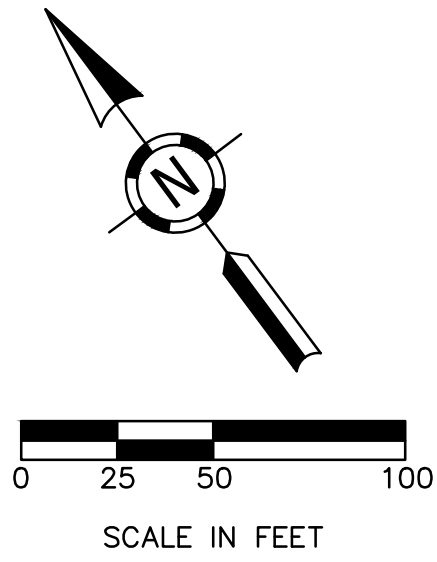

Project Title:

**PRELIMINARY SITE PLAN
THE AUTOMOTIVE AND
MOBILITY INNOVATION CENTER
MARYSVILLE, OHIO**

Owner:

MARYSVILLE-UNION COUNTY
PORT AUTHORITY

209 S MAIN STREET
MARYSVILLE, OHIO 43040

This drawing is copyrighted and is the sole
property of

Hull & Associates, Inc.

It is produced for use by the project owner.
Reproduction or other use of this drawing or the
information contained herein without the written
permission of Hull is strictly prohibited.

All rights reserved
Copyright 2017

Mark	Description	Date

Project No.:	MYP001
Plot Date:	12/7/17
Layout By:	ELB
Drawn By:	ELB
Check By:	MB
Scale:	AS NOTED
Issue Date:	DECEMBER 2017
Sheet Title:	

**OVERALL GRADING
PLAN**